


CALCOLO DEL VOLUME


PIANTA PIANO TERRA

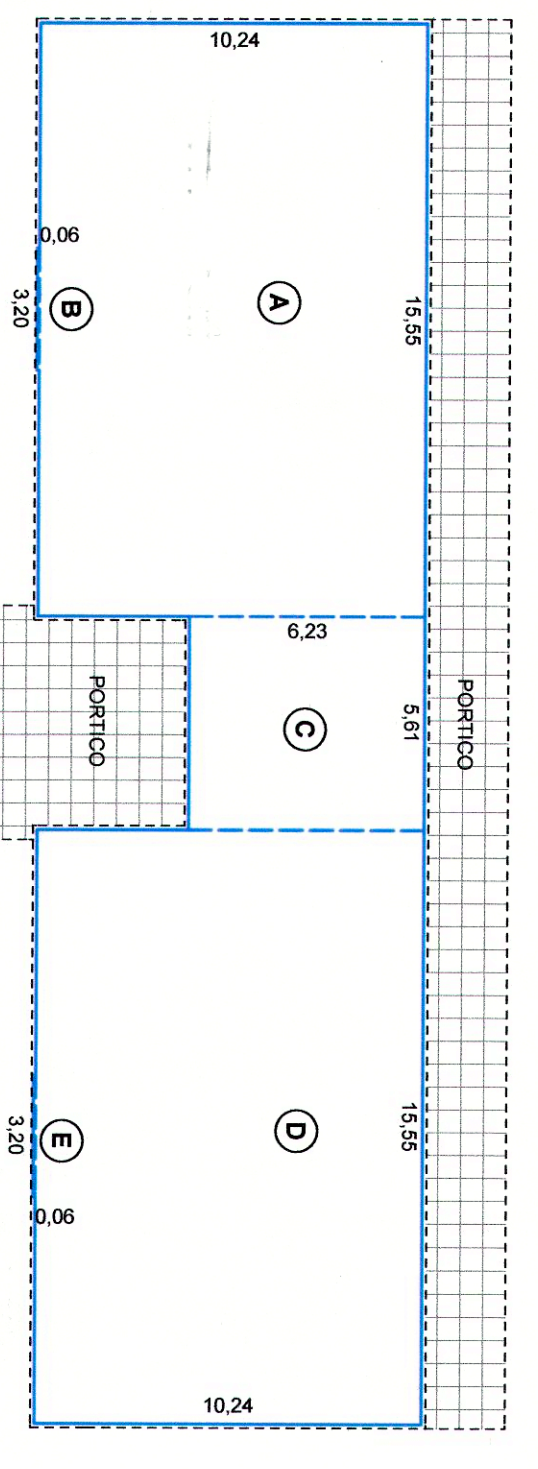



PIANTA PIANO PRIMO

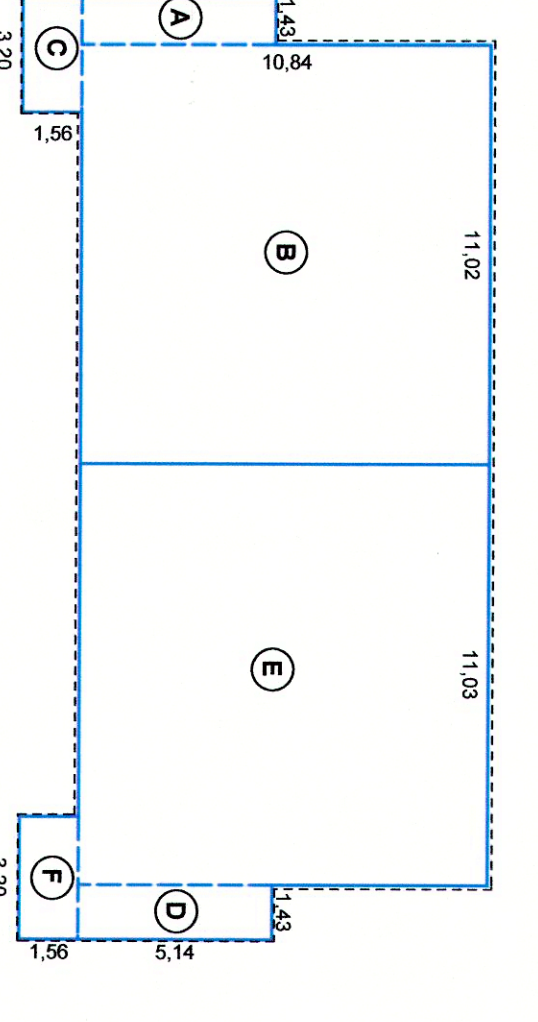





DATI DI PROGETTO

- SUPERFICIE DEL TERRENO MQ.2866,00
- SUPERFICIE COPERTA MAX AMMISSIBILE DEL LOTTO 1 MQ. 874,00
- VOLUME MAX EDIFICABILE DEL LOTTO 1 MC.1800,00
- SUPERFICIE COPERTA DI PROGETTO MQ.463,84 < MQ. 874,00
- VOLUME TOTALE DI PROGETTO MC.1793,51 < MC.1800,00


PIANTA PIANO INTERRATO

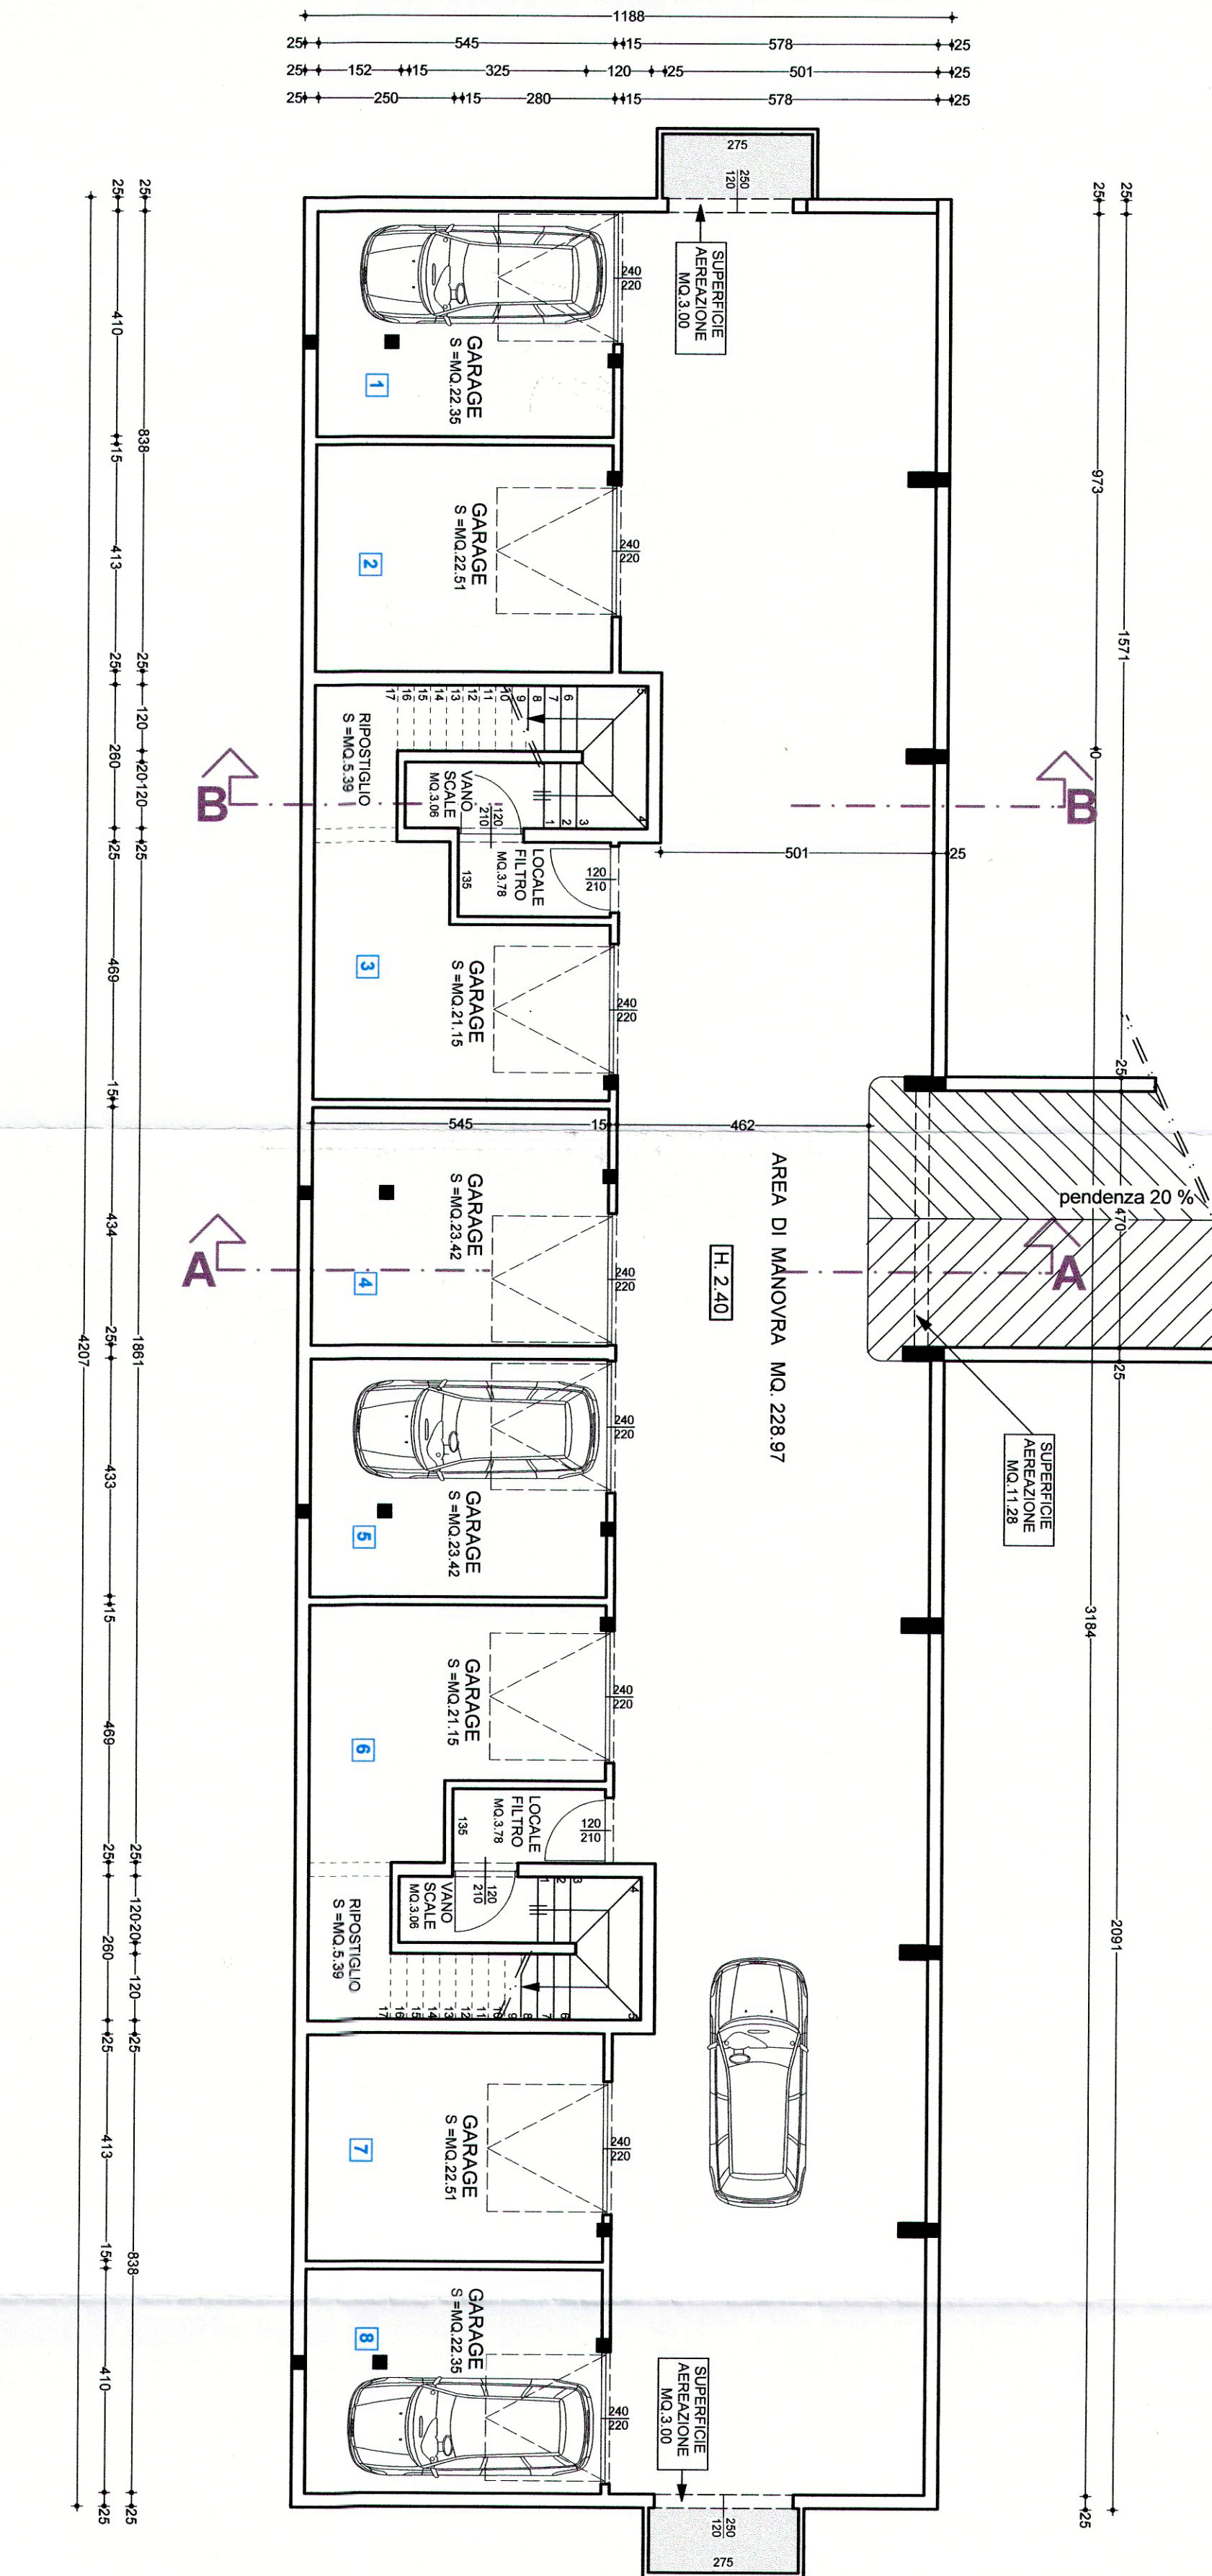


PIANTA PIANO TERRA

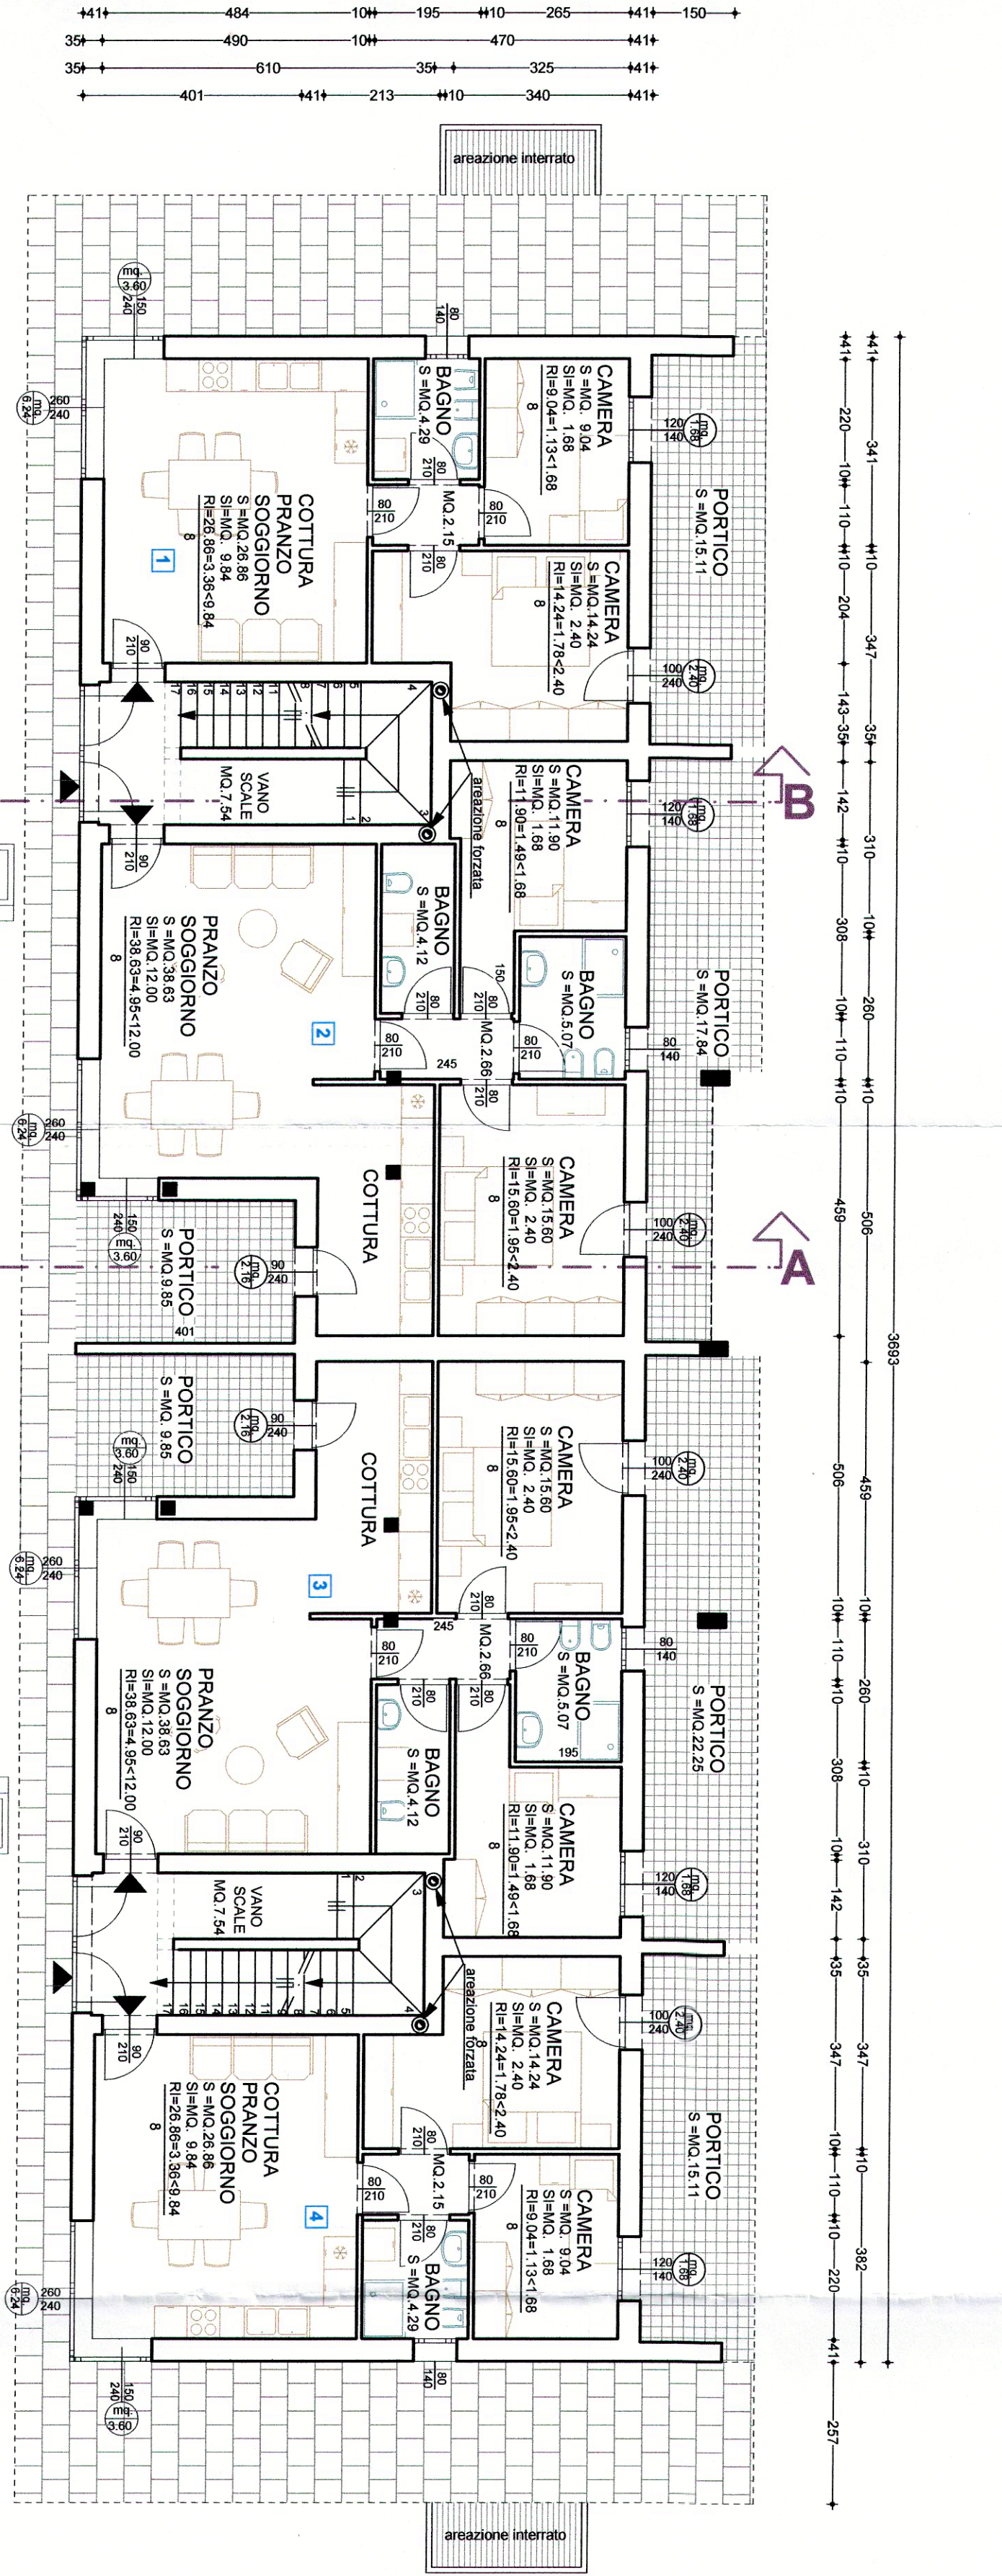


PIANTA PRIMO PIANO

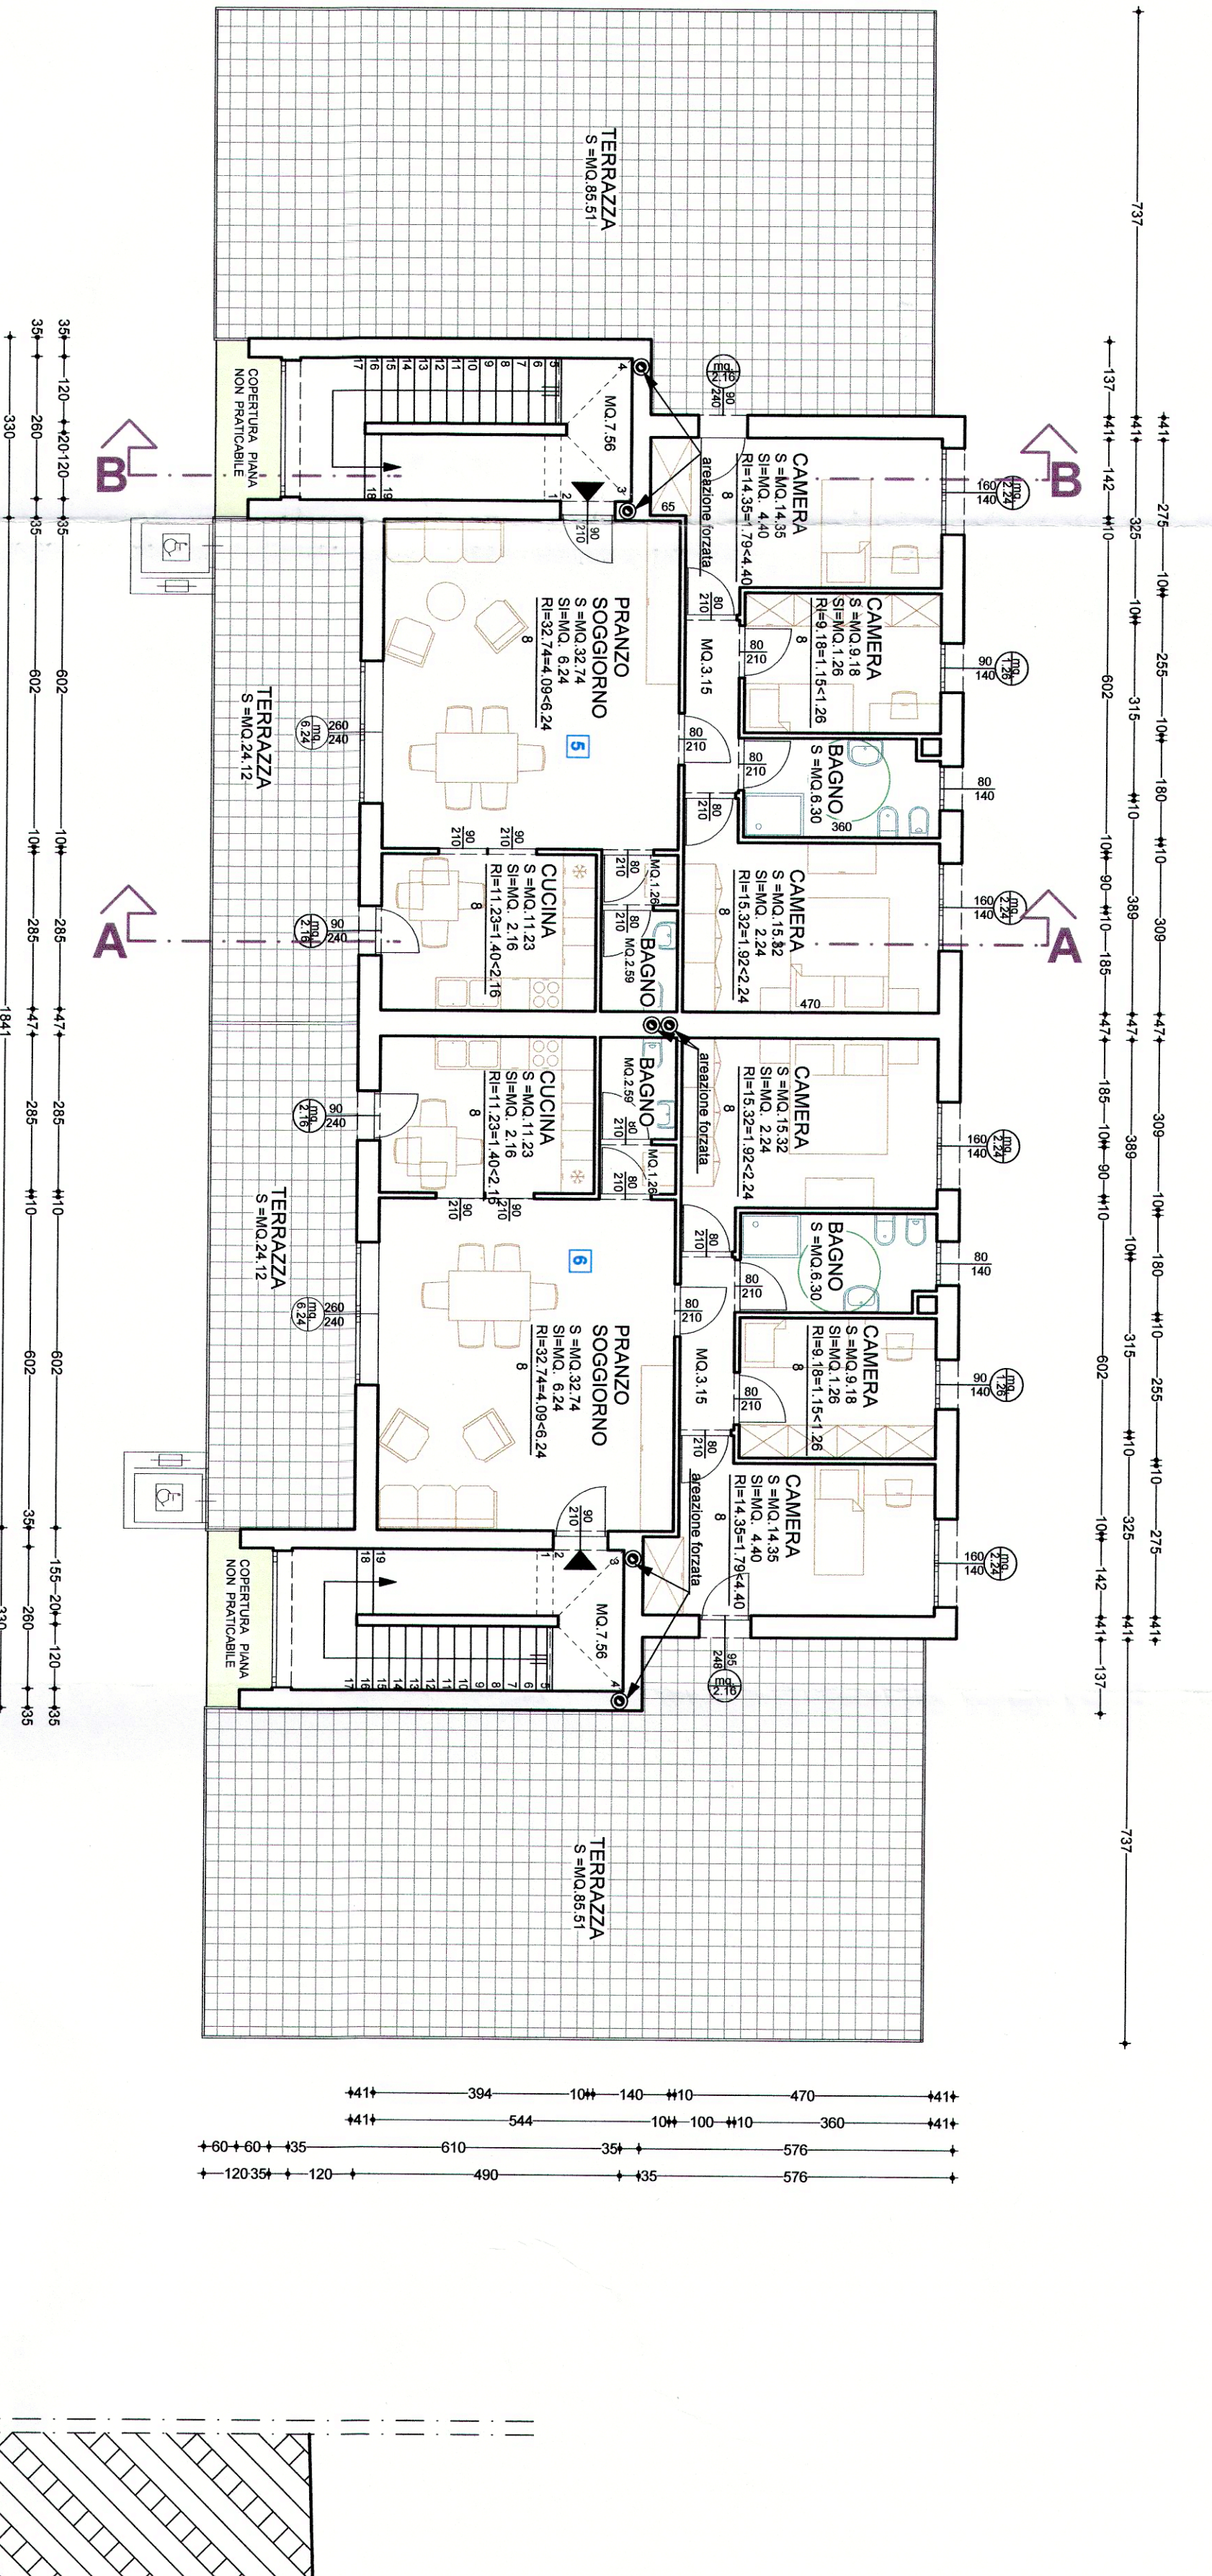

PIANTA DELLA COPERTURA

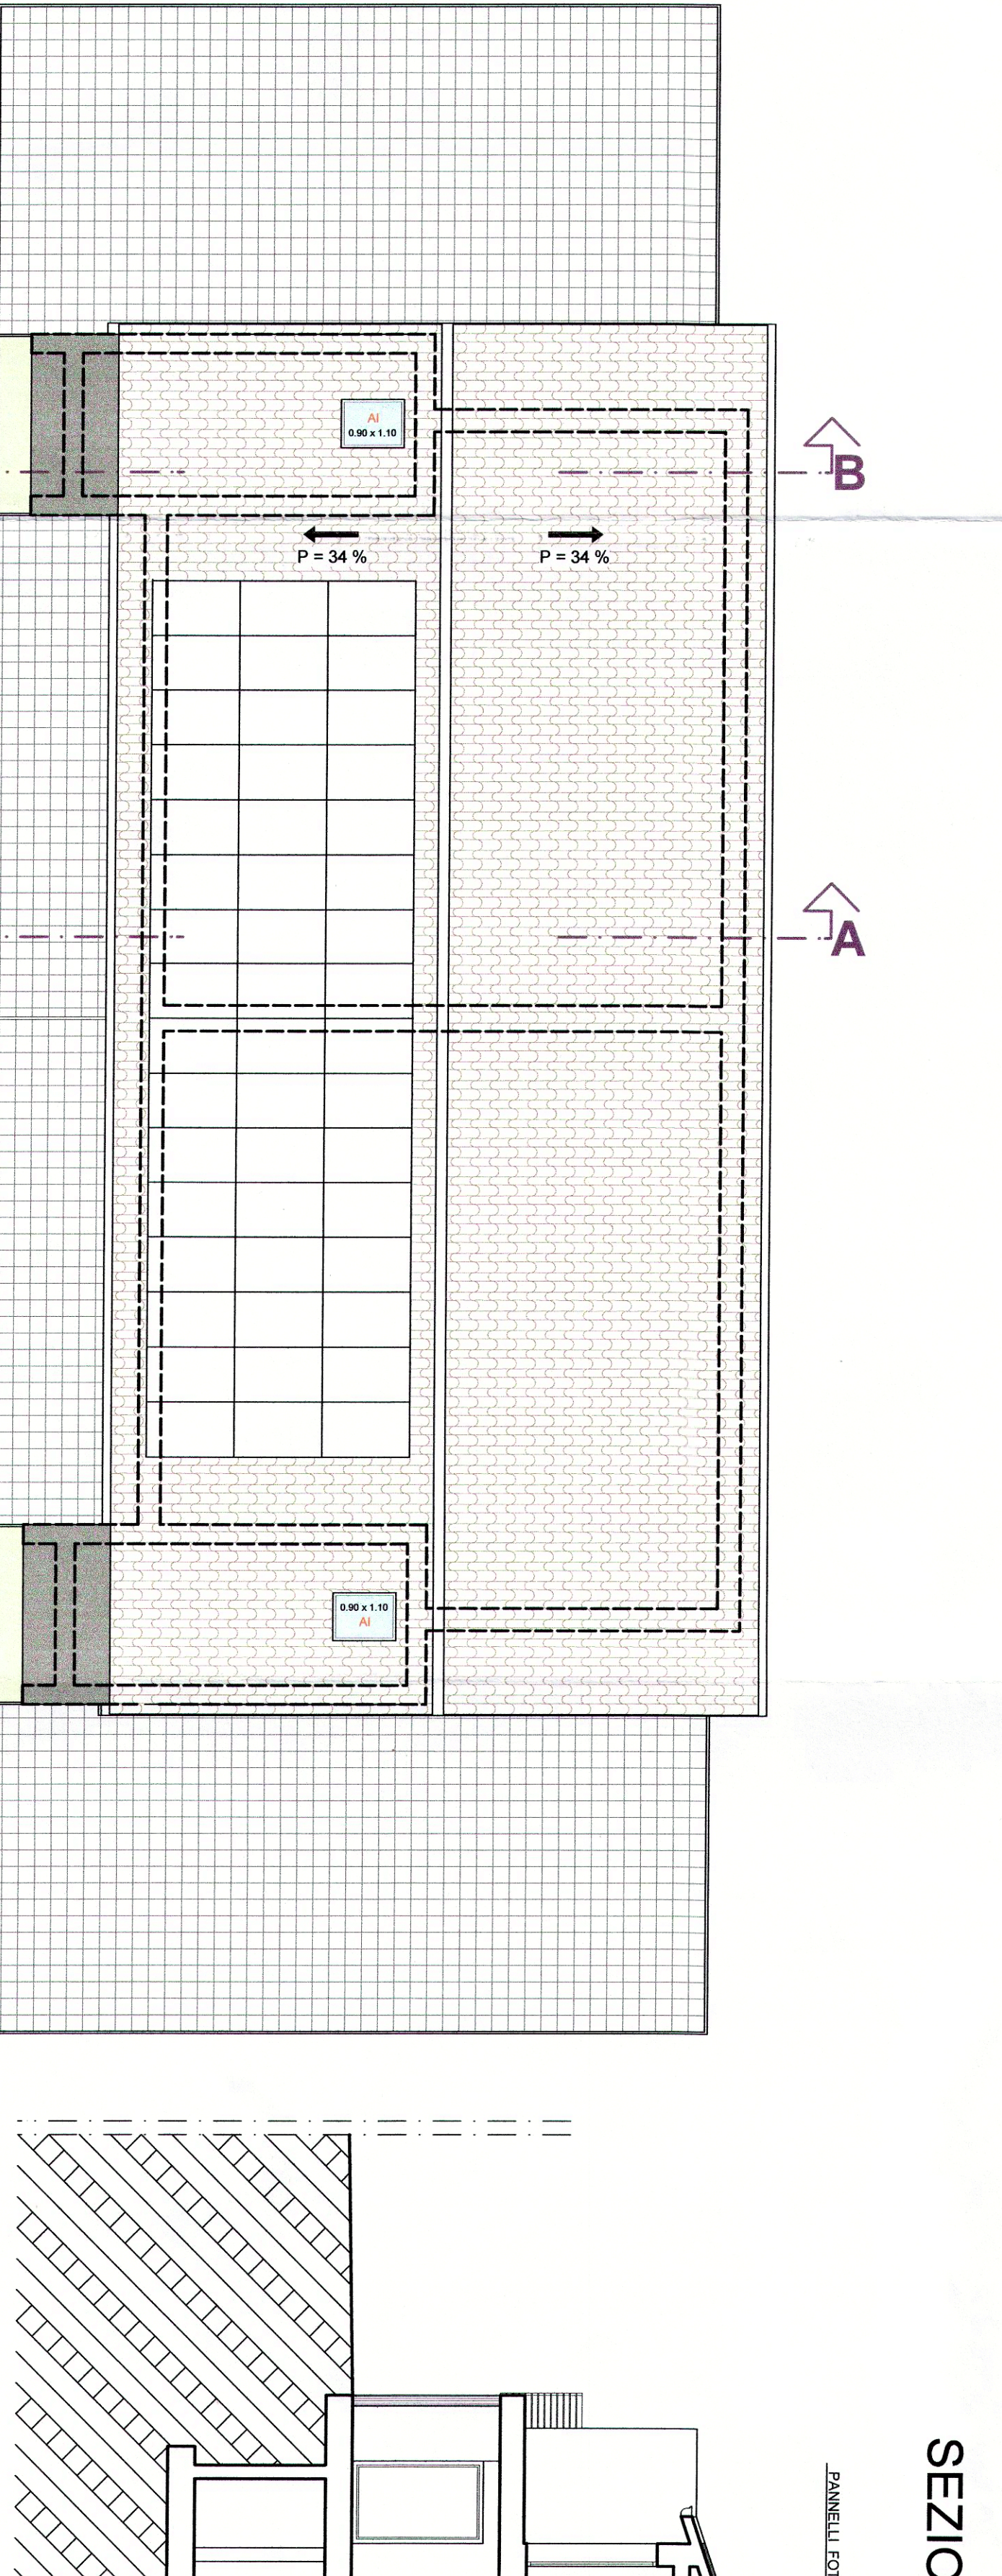

SEZIONE B - B

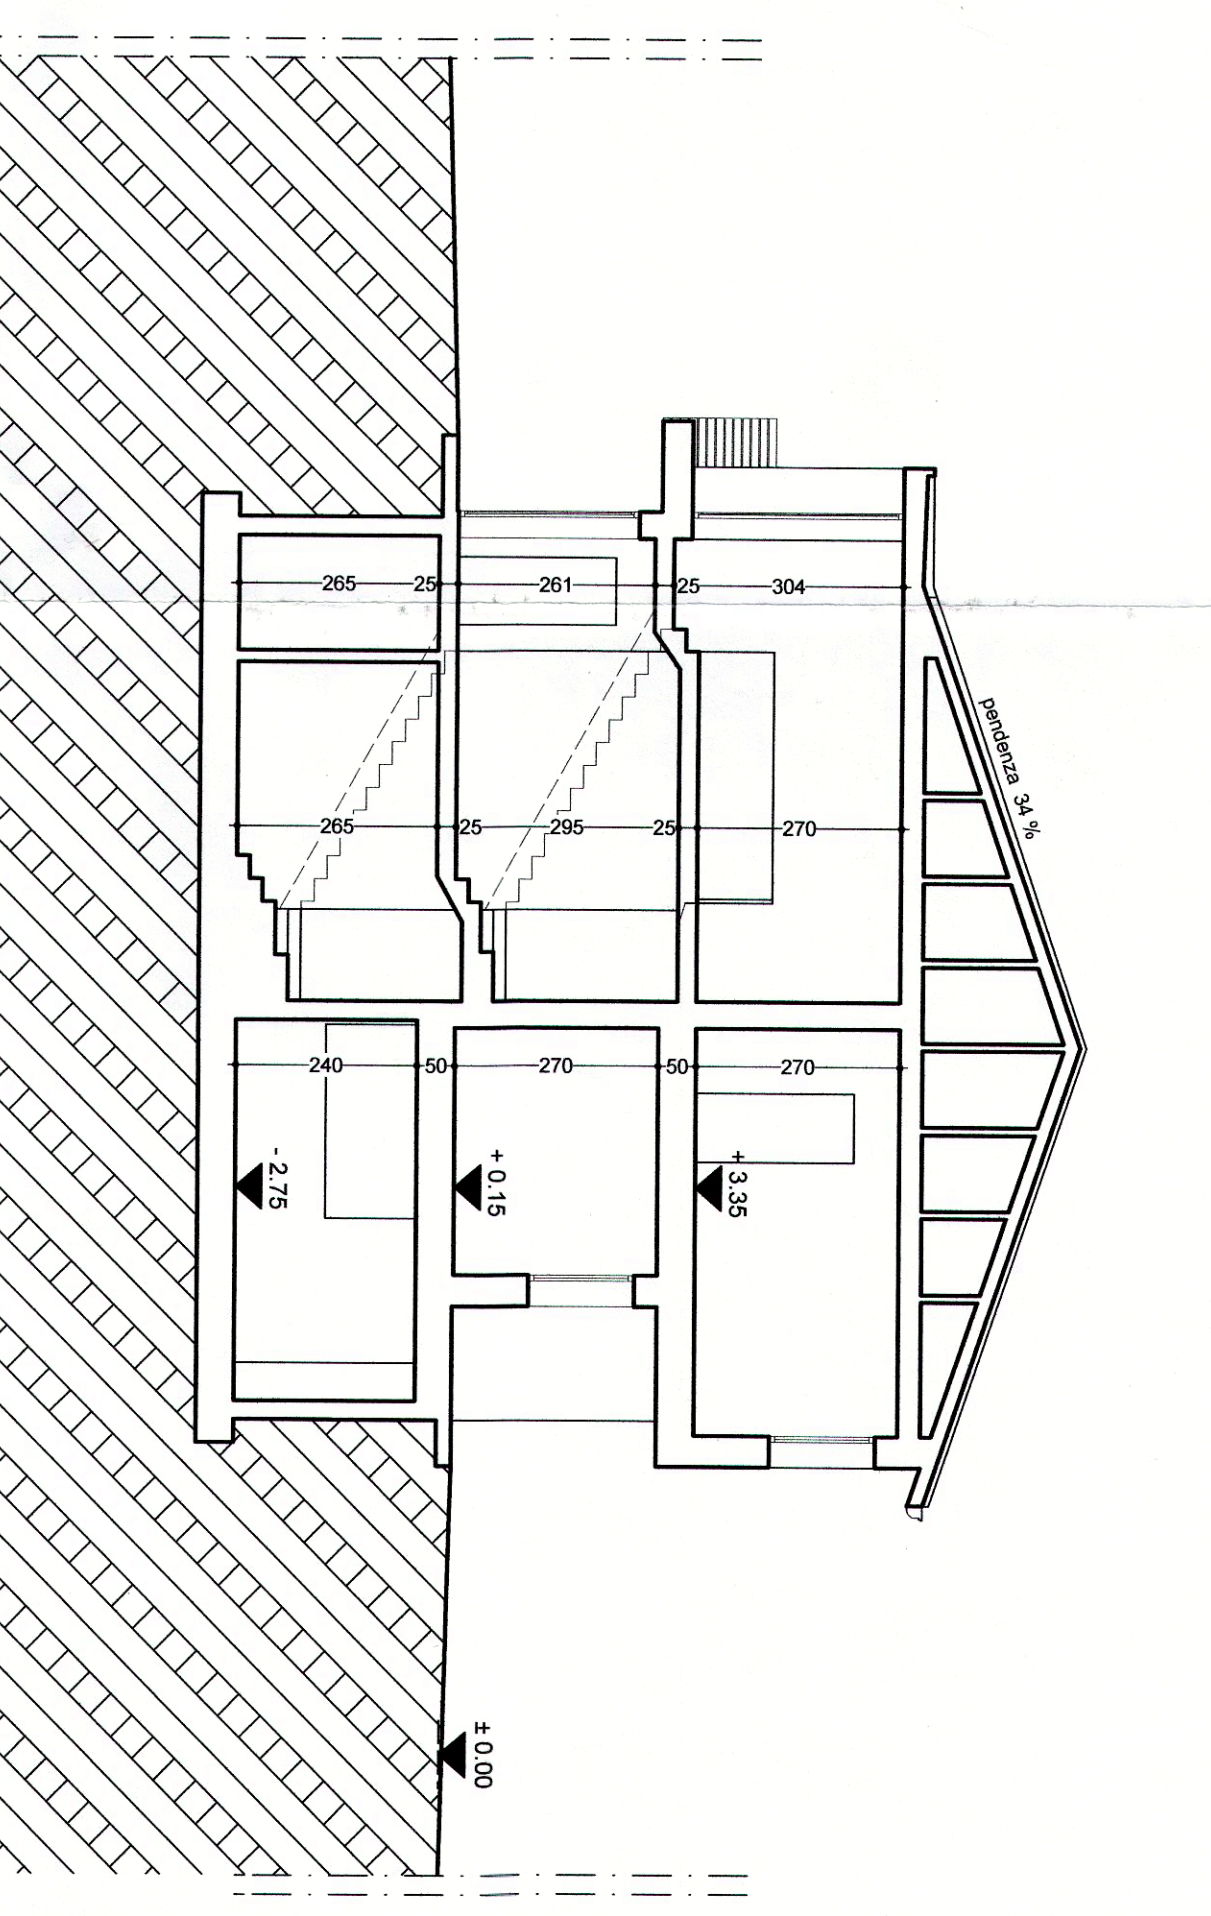

SEZIONE A - A

