

giorgioalarchiteto

via G. Verdi 17  
31021 Montebelluna (TV)  
tel. 0422/455177  
fax 0422/455177  
e-mail: g.alarchiteto@libero.it  
www.giorgioalarchiteto.com

contributore  
ANTAL s.a.s.  
BORGOLO Messadico


committente  
MOGLIANO VENETO (TV)  
via Marconi 12 - 14  
foglio 6 - impianto 1777

opera  
opera di recupero  
d'intervista privata  
18/10/10

Progetto  



scala  
1:200

Autore  
giorgioalarchiteto  
via G. Verdi 17  
31021 Montebelluna (TV)  
tel. 0422/455177  
fax 0422/455177  
e-mail: g.alarchiteto@libero.it  
www.giorgioalarchiteto.com

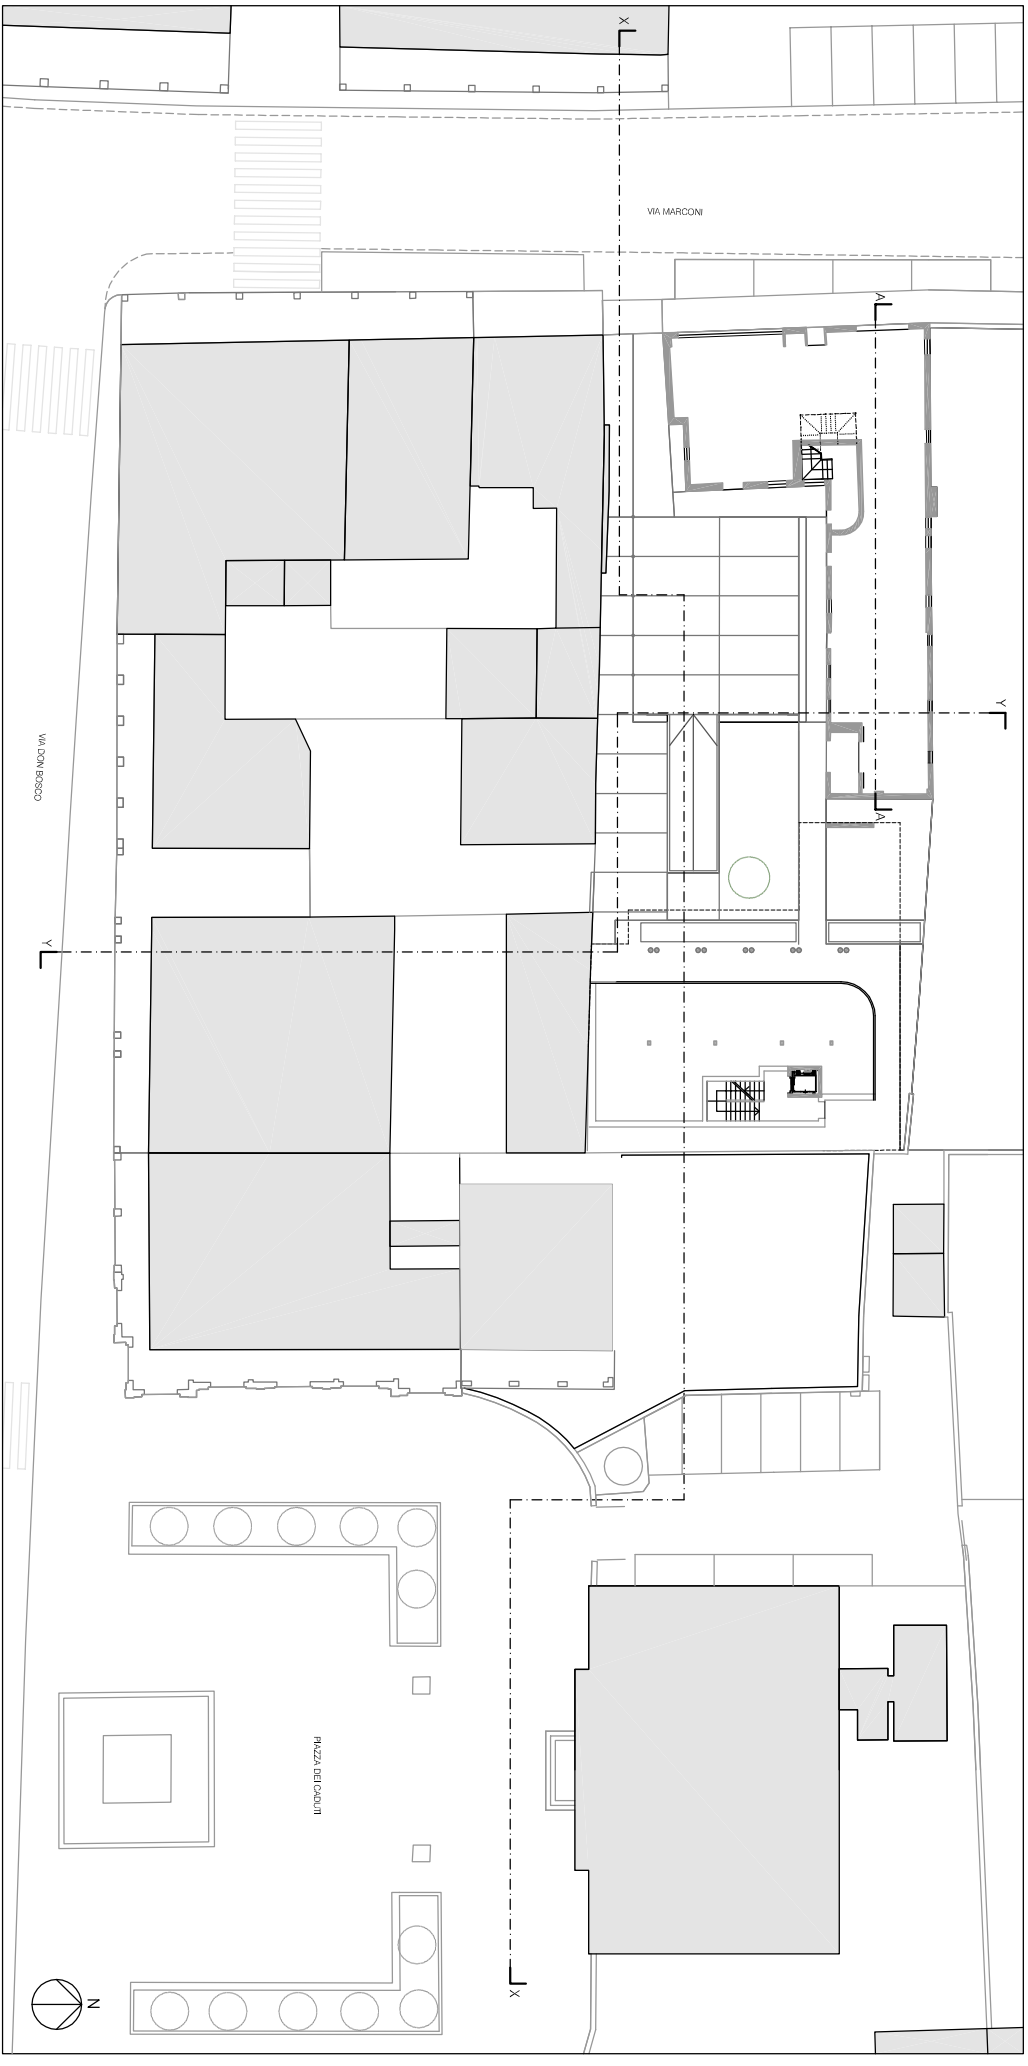

PLANIMETRIA

SEZIONE Y-Y

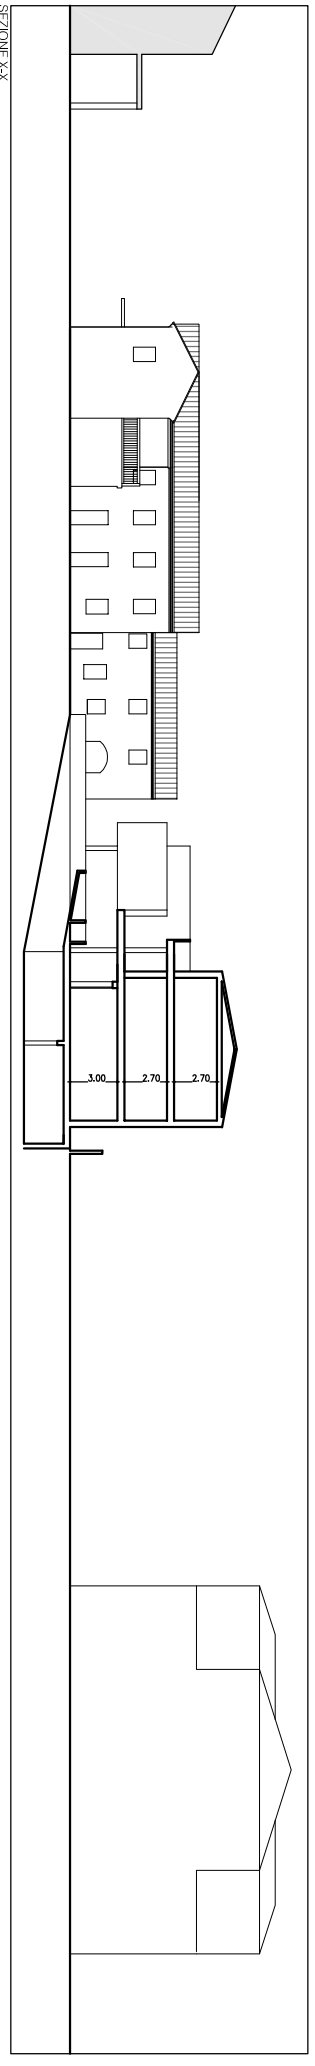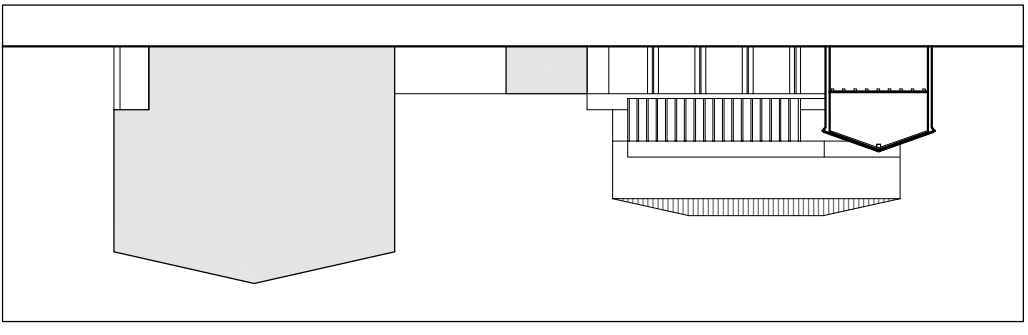

SEZIONE XX